



uzdužni presjek Ytong stropa
kroz stropne blokove

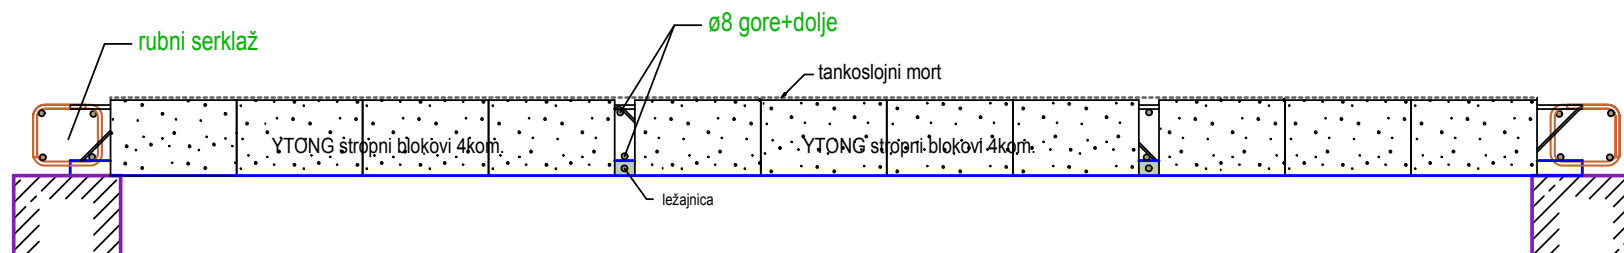

PODUPIRANJE STROPA NA RAZMAKU MAKSIMALNO 2,0m!

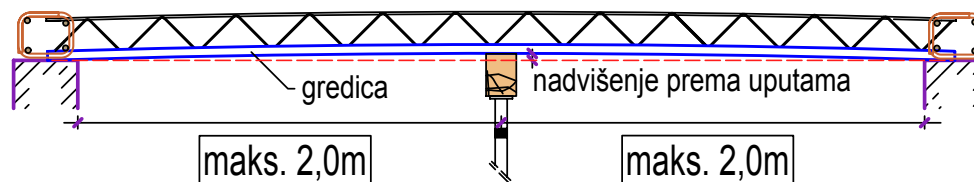

Ytong porobeton d.o.o.

Ured Kovinska 4a
Telefon +385 1 3436-800
Telefaks +385 1 3464-920

izradio Tomislav Gojkovič d.i.g.
ovlaštteni inženjer građevinarstva

DETALJI YTONG STROPA m=1:15